

© This drawing and the building works depicted are the copyright of the Influence Landscape Planning and Design Ltd and may not be reproduced except with written consent. Figured dimensions only are to be taken from this drawing. All contractors must visit the site and be responsible for taking and checking all dimensions relative to their works. Influence are to be advised of any variation between drawings and site conditions.

Do not scale off drawings. All dimensions to be checked on site.



Revision	Drawn	Comments	Date
P02	LA	Amends - Bollards in line with SBD and Department for Transport Traffic Advisory Leaflet 02/13, bollards set at 1.2m clear gaps. 2No. Substation Removal. Foul Pumping chamber added. Tree numbers reduced to 100No. in line with Stage 2. Footpath added to east to form direct route for country park visitors. Sports pitches updated to STR1 latest plans	15.07.22
P03	LA	Sports hall updated to C-W Block D (Sports) GA Ground Floor Plan. Retaining walls and ramps added between nursery and primary and secondary	22.07.22



STATUS DRAFT for comment S3

**influence**<sup>®</sup>

**Midlands Office**  
Healy's Wharf  
Huddleston's Wharf  
Millgate, Newark  
Notts NE24 4UL  
+44 (0)1636 702152

**London Office**  
Juxon House  
100 St Paul's Churchyard  
London  
EC4M 8BU  
+44 (0)20 3102 7770

info@influence.co.uk  
www.influence.co.uk

**PROJECT**  
Oakley Grove School


**CLIENT**  
Warwickshire District Council

**TITLE**  
Landscape Masterplan  
Whole Site

SCALE 1:1000 DATE 11.07.22  
DRAWN LA CHECKED SMH

M489-INF-XX-00-DR-L-03003

JOB NO: N0924 DWG NO: (03)003 REV NO: P03 ORIGINAL SIZE: A1

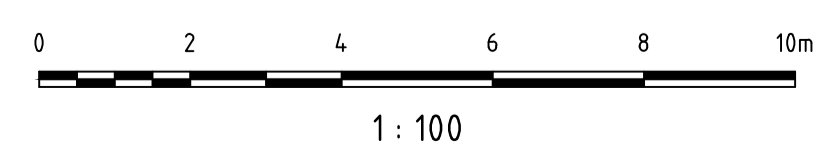

- Key**
- Soft Landscape Elements**
- 1 Existing Vegetation Retained
  - 2 Existing Vegetation Removed
  - 3 Proposed Tree Planting
  - 4 Proposed Trees in Hard Landscaping
  - 5 Proposed Native Tree and Shrub Planting
  - 6 Proposed Ornamental Planting
  - 7 Proposed Native Hedgerows with Hedgerow Trees
  - 8 Proposed Ornamental Hedgerows
  - 9 Proposed Planters and Seating
  - 10 Proposed Grass Pitches
  - 11 Proposed Playing Field
  - 12 Proposed Wildflower Edges
  - 13 Proposed Habitat Areas
  - 14 Proposed Rain Garden Planting
  - 15 Proposed Retaining Planters
  - 16 Proposed Reinforced Grass Path
  - 17 Proposed Grass Banks
  - 18 Proposed Access Road
  - 19 Proposed Access Footpath/Cycle Way
  - 20 Proposed Car Parking Bays
  - 21 Proposed Disabled Parking Bays
  - 22 Proposed Electric Charging Bays
  - 23 Proposed Pedestrian Paved Areas
  - 24 Proposed Safety Surface to Nursery
  - 25 Proposed Steps
  - 26 Proposed Ramps
  - 27 Proposed Retaining Walls
  - 28 Proposed Sports Fencing 4.5m
  - 29 Proposed Secure Fencing 2.4m
  - 30 Proposed Secure Fencing 1.8m
  - 31 Proposed Picket Fencing 1.2m
  - 32 Proposed Post and Rail Fencing 1.2m
  - 33 Proposed Country Park Link
  - 34 Proposed Covered Cycle Stores
  - 35 Proposed Uncovered Cycle Stores
  - 36 Proposed Enclosed Bin Store
  - 37 Proposed Substations/Transformer
  - 38 Proposed Artificial Grass Pitch
  - 39 Proposed MUGA
  - 40 Country Park Edge
  - 41 Country Park Route From Visitor Car Park
  - 42 Proposed Mixed Bulb Planting