


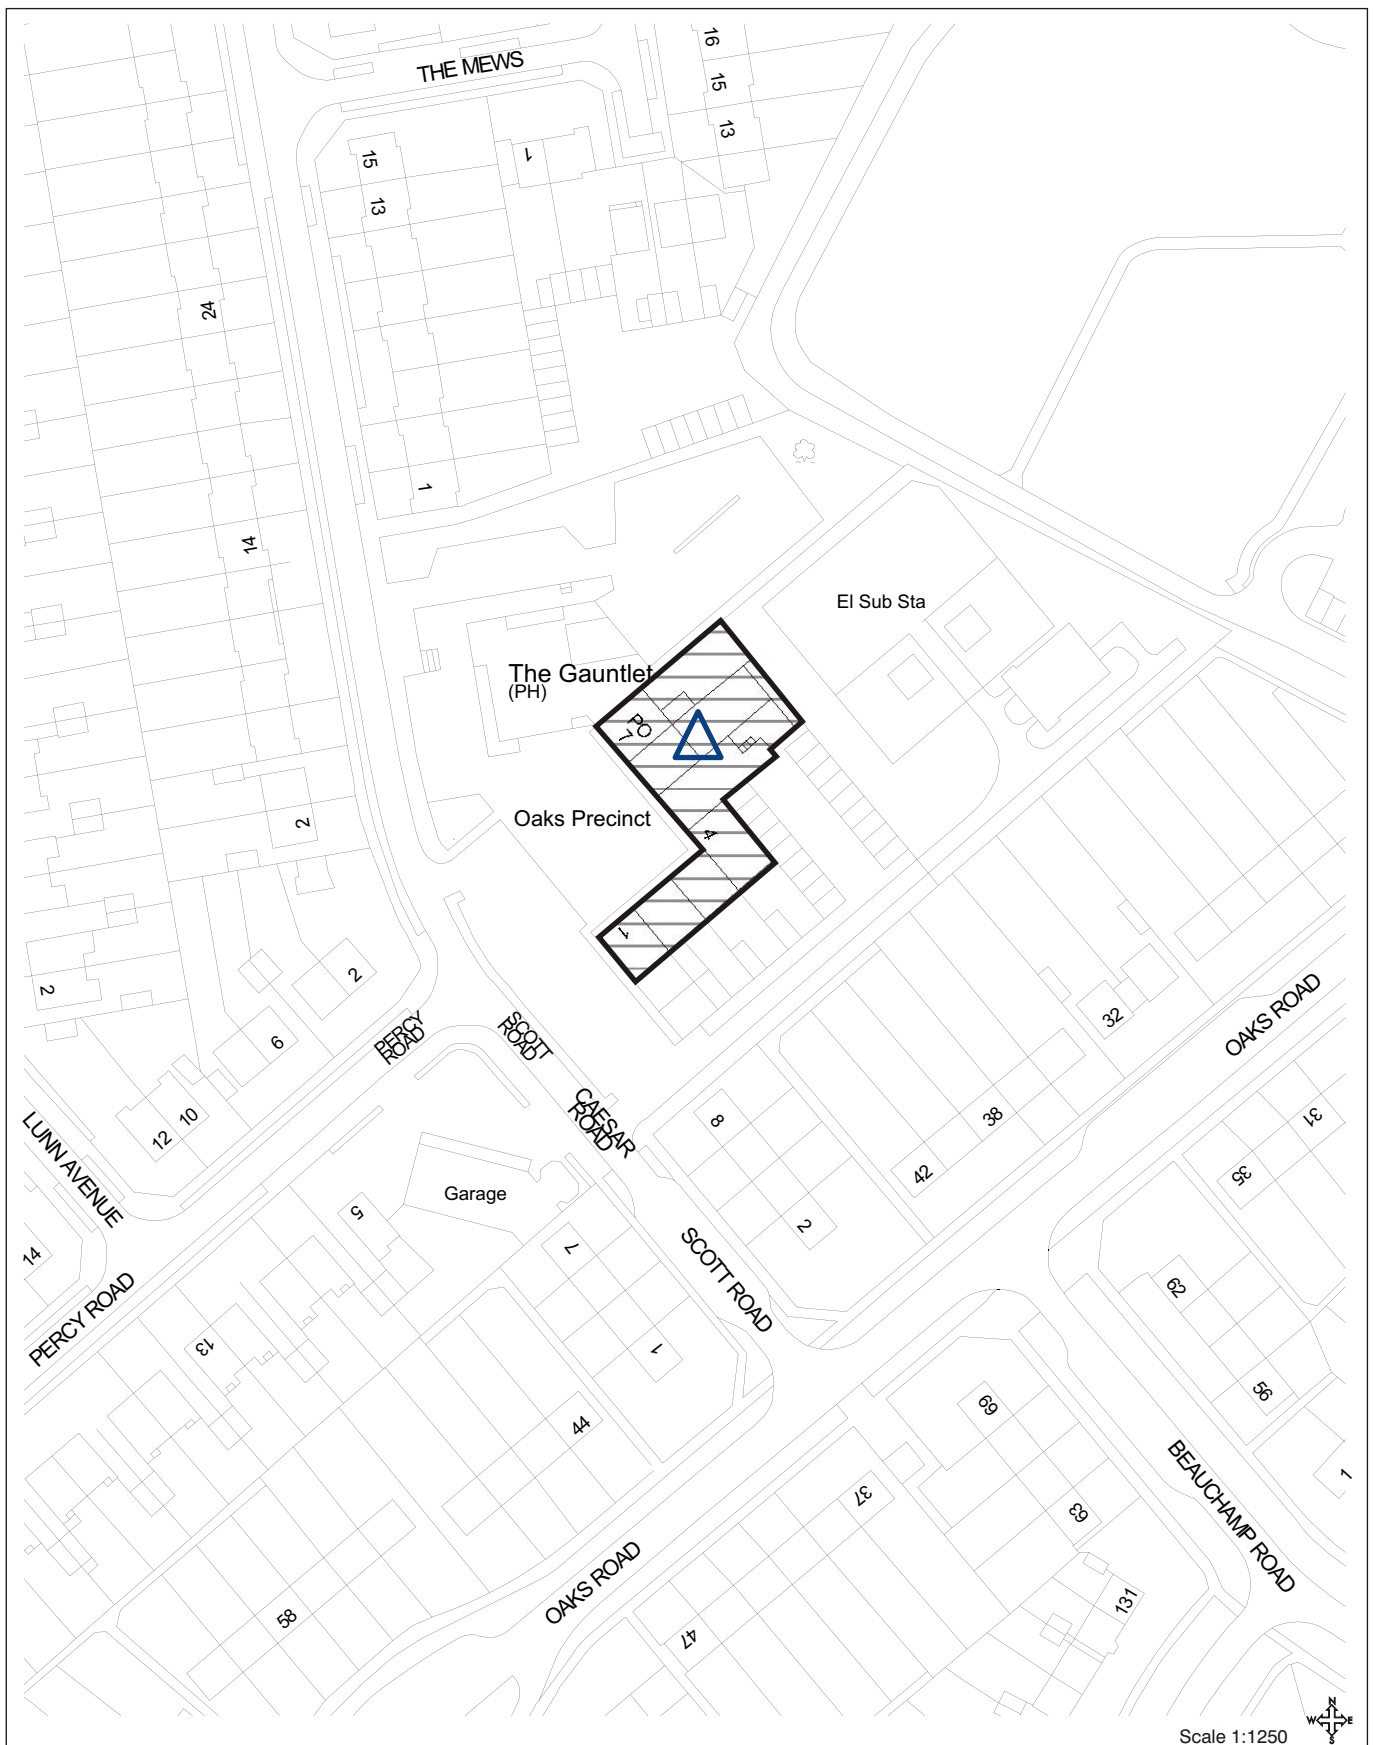

Scale 1:1250



Local Shopping
Centres

Site Address: Oaks Precinct, Scott Road, Kenilworth.



(UAP4).

Warwick District
Local Plan 1996 - 2011
September 2007

'Crown Copyright. All rights reserved Warwick District Council LA100018302 2007.'

J Archer, MCD, MRTPL
Planning & Engineering Department,
Warwick District Council,
P O Box 2178, Riverside House,
Milverton Hill, Leamington Spa,
Warwickshire, CV32 5QH

