

GENERAL INFORMATION

REV	DATE	NOTE	BY
A	11/11/24	Furniture amended	DM



BARK Design Studios LTD
 Studio 3 - Tollgate house farm, Blithbury road, Rugeley, WS15 3RT
 Tel: 01889 504111 E: info@barkdesignstudios.co.uk
 www.barkdesignstudios.co.uk

CLIENT
 PEACH PUBS

SITE ADDRESS
 4-6 WARWICK ST,
 LEAMINGTON SPA
 CV32 5LL

DATE OCT 24 **DRAWN BY** DM **SCALE** AS SHOWN @ A1


TITLE
 PAVEMENT LICENSING

DRAWING NUMBER 0225_01 **REVISION** A

Drawing issued on condition it is not copied in whole or part without consent. Figured dimensions take precedent over scaled. All dimensions to be checked on site prior to commencement of any work or shop drawings. To be read in conjunction with specification where relevant. All drawings to be read in conjunction with Structural Engineer's details & any relevant sub-contractors details. All works to comply with current Building Regulations, British Standards & Codes of Practice. Contractor to ensure that all work meets the requirements of the EHD, Building Control, Fire Authority and all other statutory bodies. Any issues regarding the above contact BARK! at the above contact information and address.



02 LOCATION PLAN
SCALE 1:1250 @A1

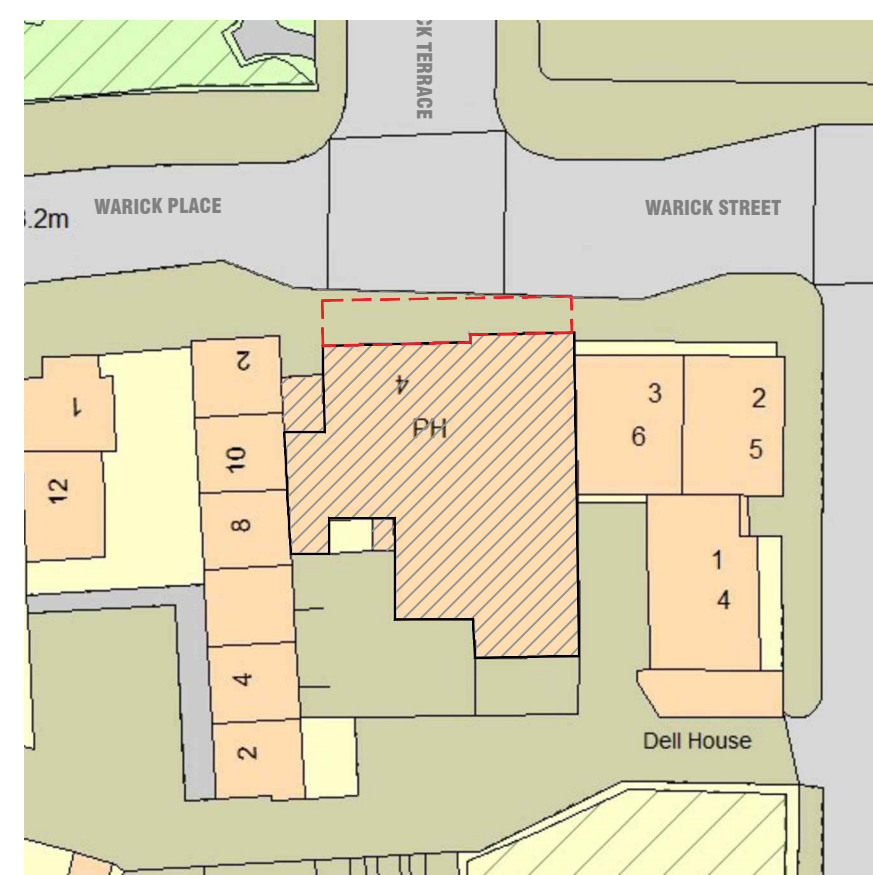

03 BLOCK PLAN
SCALE 1:500 @A1



04 CAFE BARRIER TYPE
SCALE NTS